




<table border="1"> <tr> <td>図名</td> <td>図番</td> <td>頁数</td> <td>年月日</td> <td>訂正回数</td> <td>備考</td> </tr> <tr> <td> </td> <td> </td> <td> </td> <td> </td> <td> </td> <td> </td> </tr> </table>	図名	図番	頁数	年月日	訂正回数	備考							<table border="1"> <tr> <td>縮尺</td> <td>1/200</td> </tr> </table>	縮尺	1/200	<table border="1"> <tr> <td>棟名</td> <td>宮崎県立延岡病院</td> </tr> <tr> <td>階名</td> <td>B1階 平面図</td> </tr> </table>	棟名	宮崎県立延岡病院	階名	B1階 平面図	<table border="1"> <tr> <td>図番</td> <td>09</td> </tr> <tr> <td>図名</td> <td>01</td> </tr> </table>	図番	09	図名	01
図名	図番	頁数	年月日	訂正回数	備考																				
縮尺	1/200																								
棟名	宮崎県立延岡病院																								
階名	B1階 平面図																								
図番	09																								
図名	01																								

1階平面図

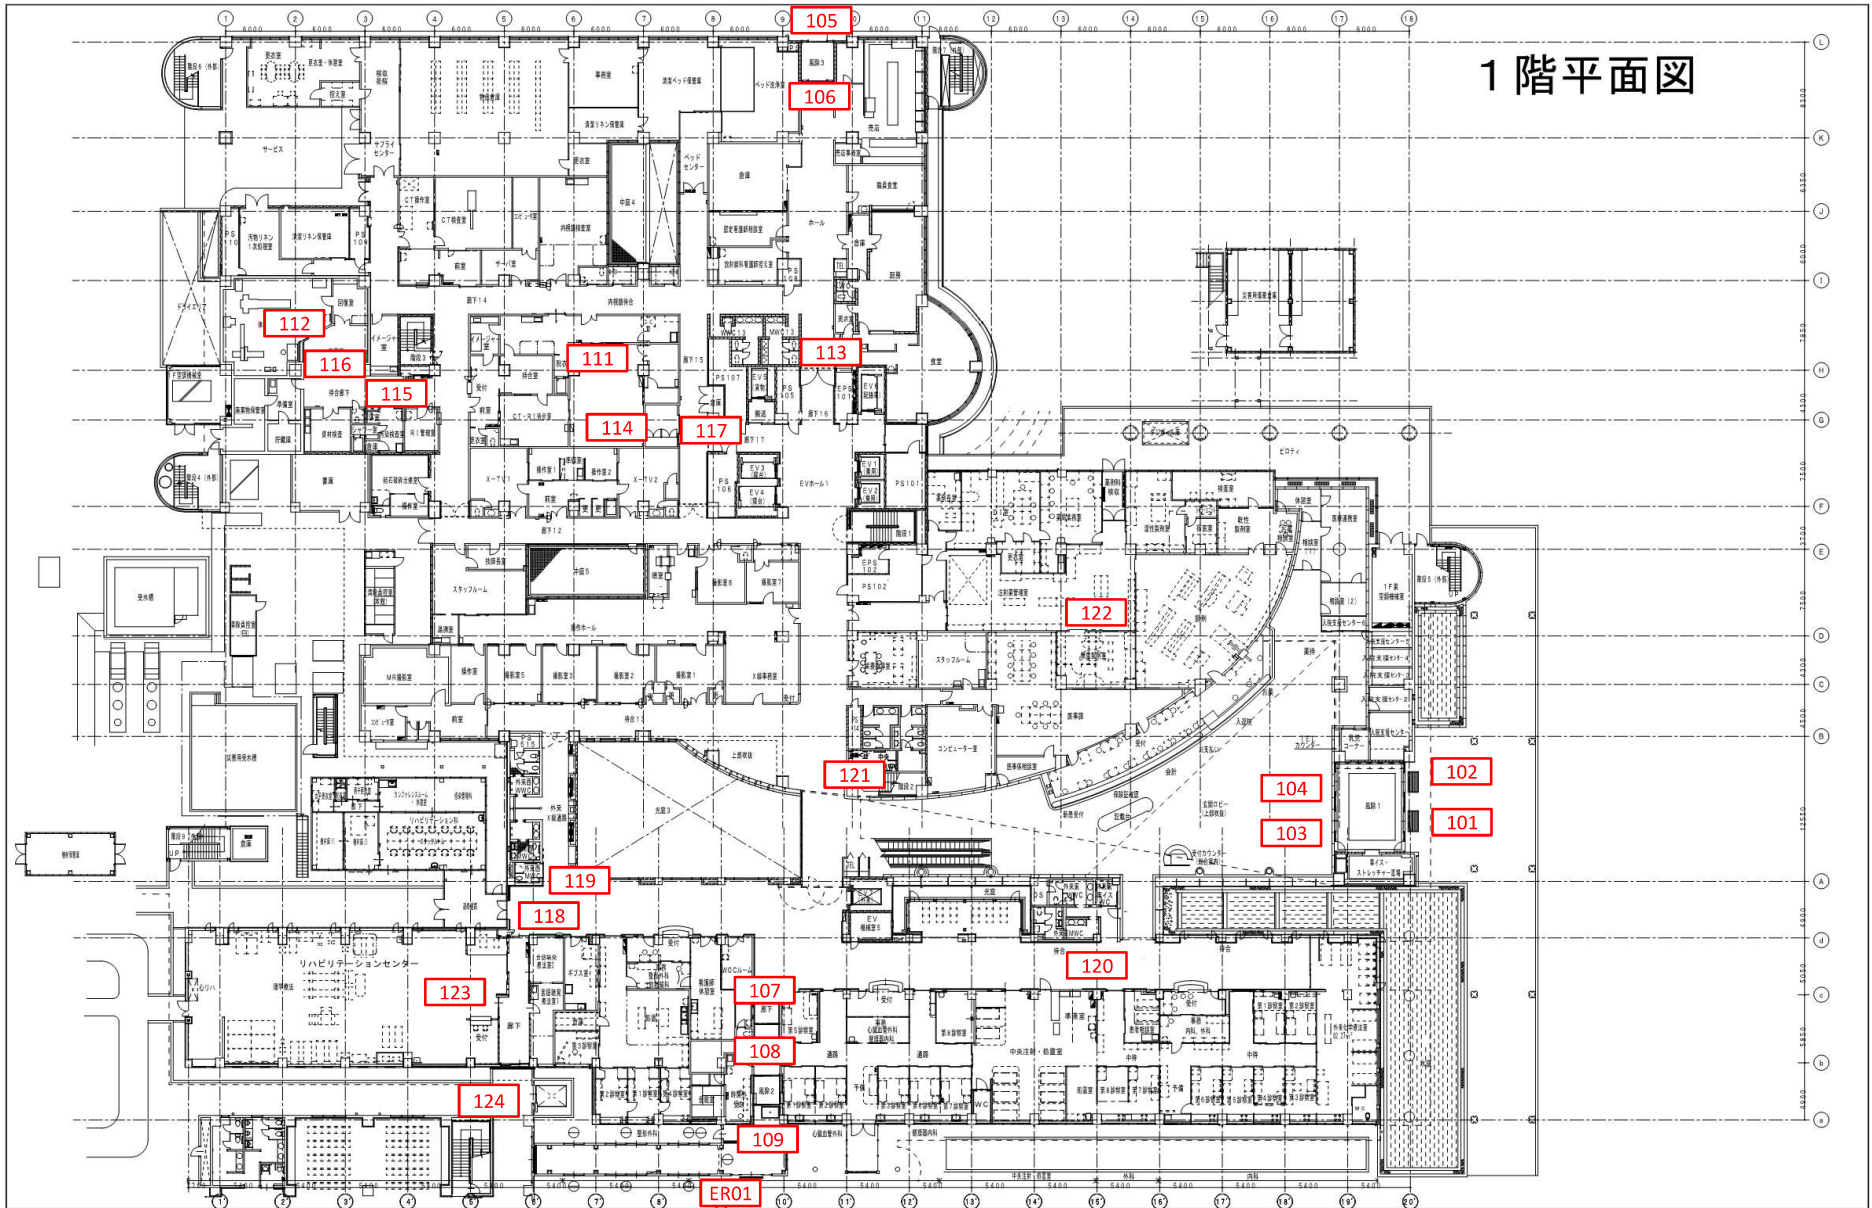


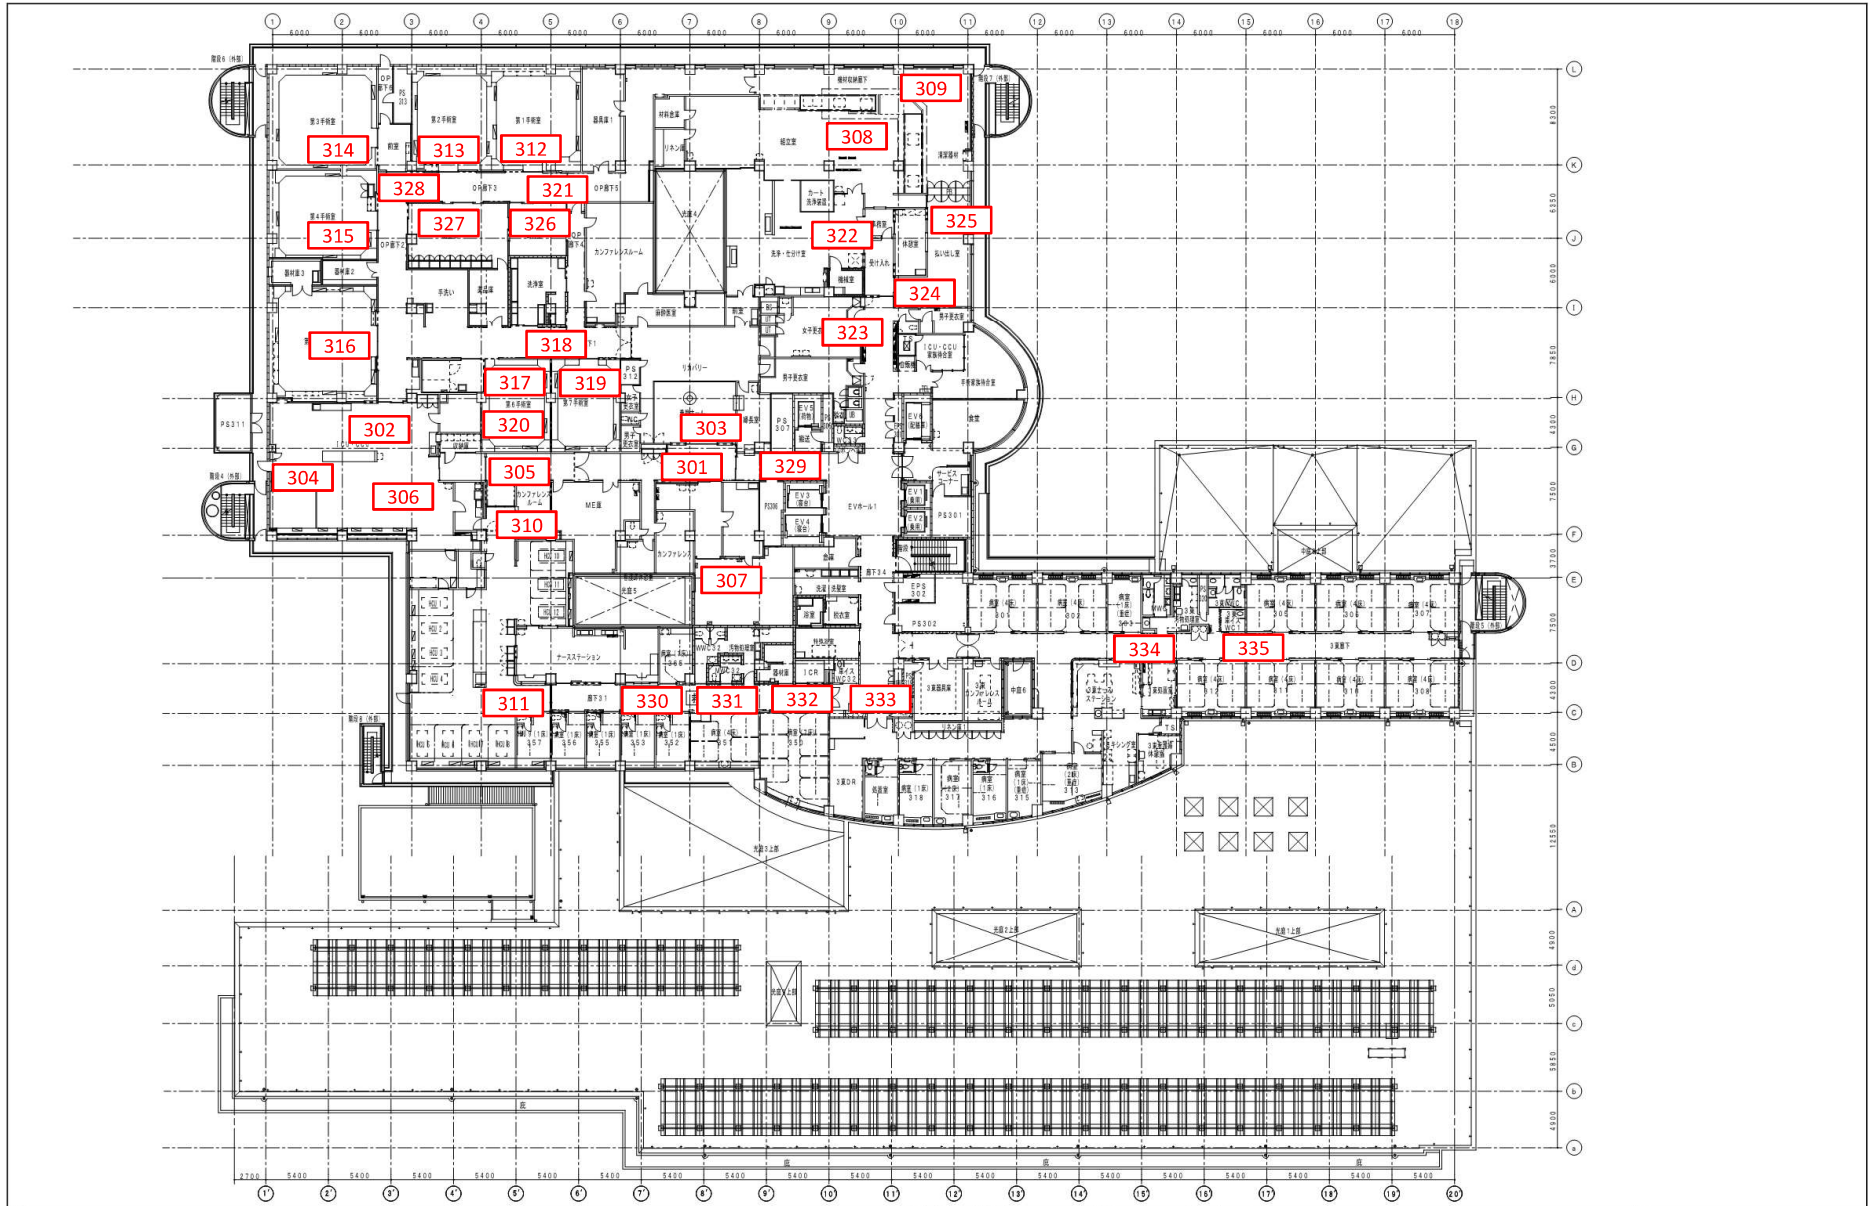


<table border="1"> <tr> <td>図名</td> <td>3階平面図</td> </tr> <tr> <td>図号</td> <td>303</td> </tr> <tr> <td>縮尺</td> <td>1/200</td> </tr> <tr> <td>作成</td> <td>〇〇〇</td> </tr> <tr> <td>承認</td> <td>〇〇〇</td> </tr> </table>										図名	3階平面図	図号	303	縮尺	1/200	作成	〇〇〇	承認	〇〇〇	<table border="1"> <tr> <td>MAX</td> <td colspan="2">宮崎県立延岡病院</td> <td colspan="2">3階平面図</td> </tr> <tr> <td>縮尺</td> <td>1/200</td> <td>図号</td> <td>303</td> <td>図名</td> <td>3階平面図</td> </tr> <tr> <td>作成</td> <td>〇〇〇</td> <td>承認</td> <td>〇〇〇</td> <td>縮尺</td> <td>1/200</td> </tr> </table>										MAX	宮崎県立延岡病院		3階平面図		縮尺	1/200	図号	303	図名	3階平面図	作成	〇〇〇	承認	〇〇〇	縮尺	1/200
図名	3階平面図	
図号	303	
縮尺	1/200	
作成	〇〇〇	
承認	〇〇〇	
MAX	宮崎県立延岡病院		3階平面図	
縮尺	1/200	図号	303	図名	3階平面図	
作成	〇〇〇	承認	〇〇〇	縮尺	1/200	

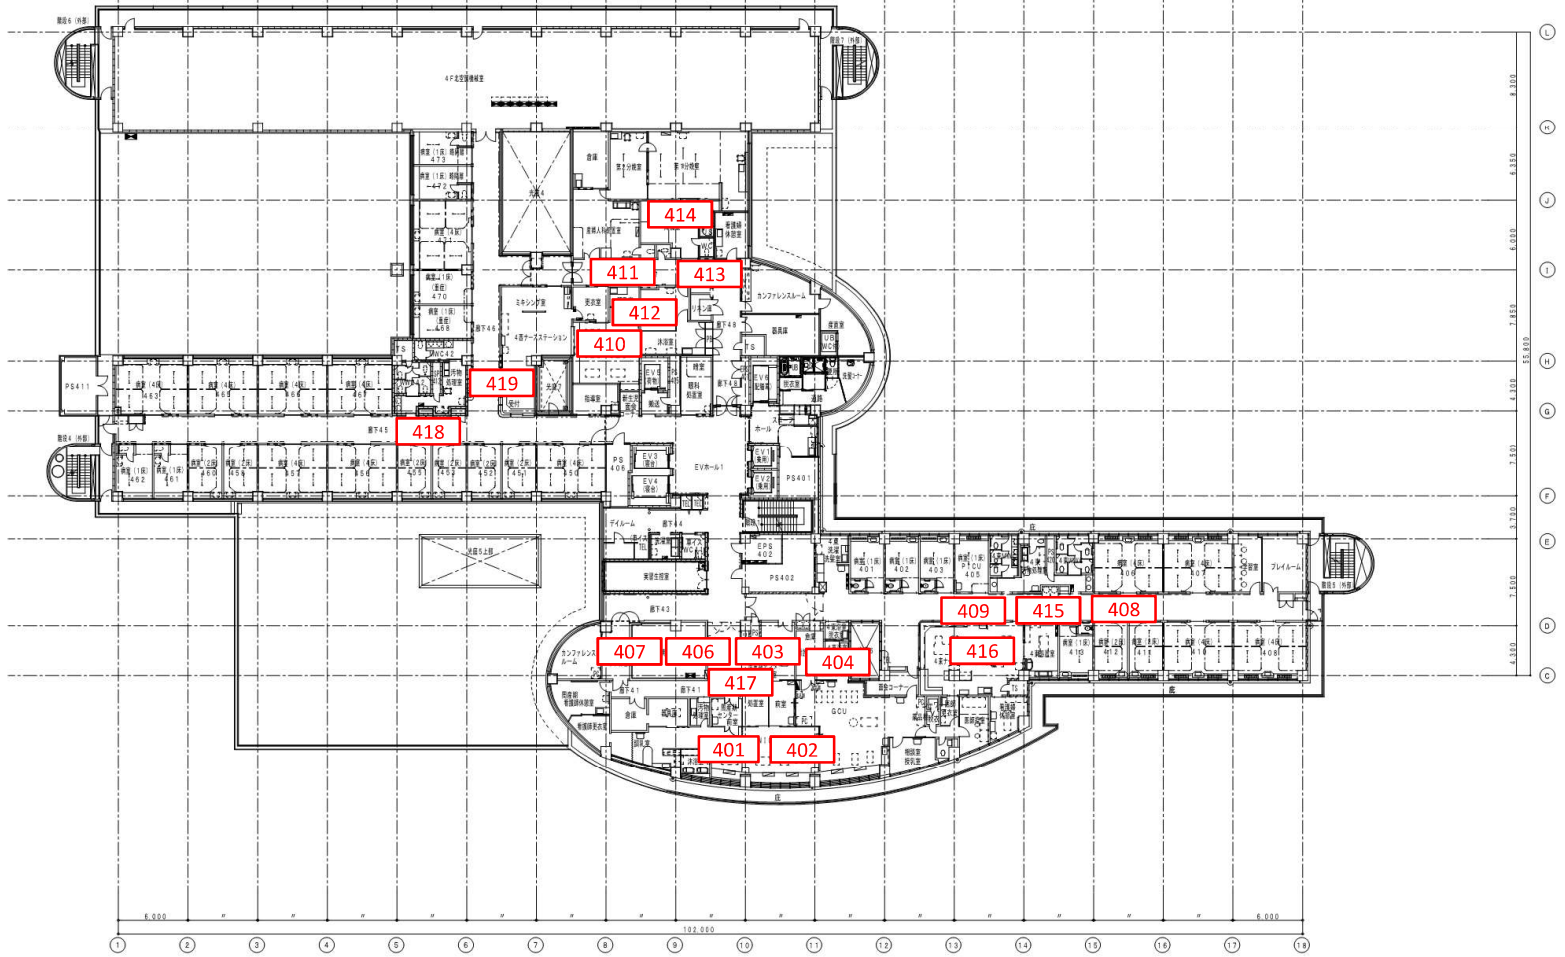

図名 4階平面図		図号 08		縮尺 1/200		作成 08		承認 08	
施設 宮崎県立延岡病院		階数 4階		図面 08		縮尺 1/200		作成 08	

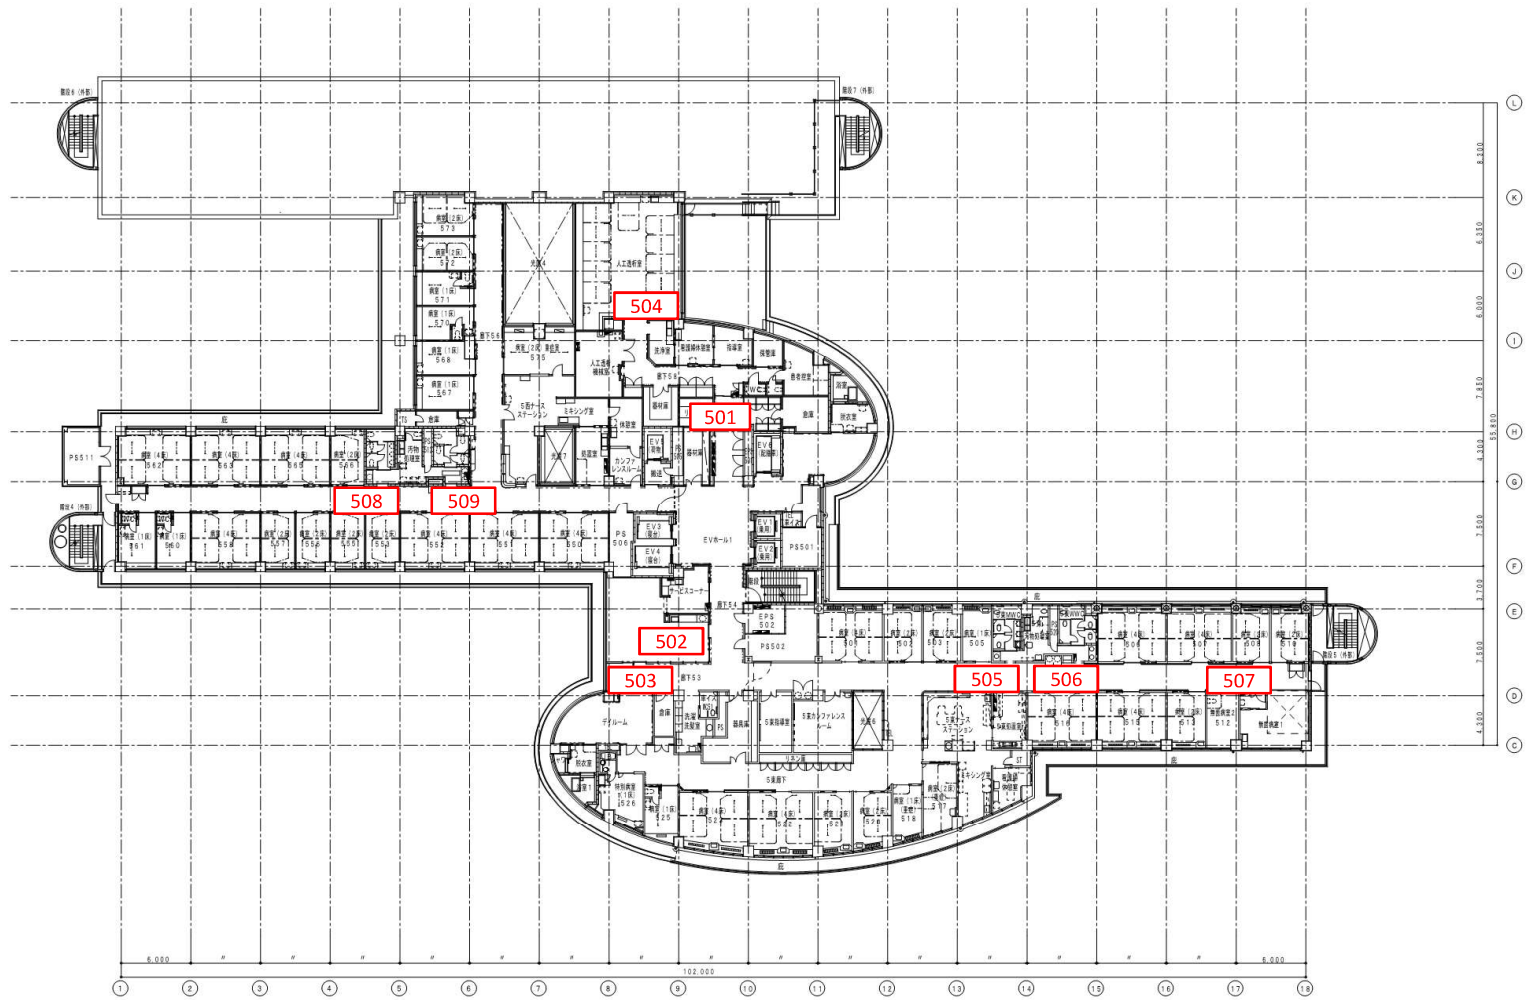

<table border="1"> <tr> <td>図号</td> <td>図名</td> <td>設計者</td> <td>図寸法</td> </tr> <tr> <td> </td> <td> </td> <td> </td> <td> </td> </tr> </table>				図号	図名	設計者	図寸法						院名 富崎県立延岡病院 階層 5階 平面図 縮尺 1/200 日付 / / 製図者 検査者 承認者 09 04
図号	図名	設計者	図寸法										